


TEARA
Estate

Lot: 35
246 Wise Street
Wainuiomata
Stage 1

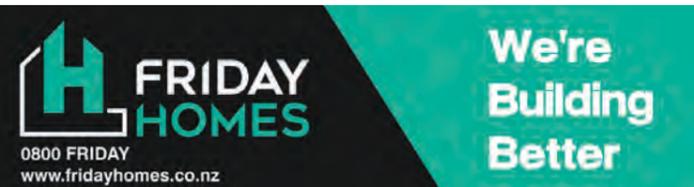

Wayne Barton
Licensed Real Estate Salesperson
wayne@redcoats.co.nz
021 744 116




TEARA *Estate*

Lot: 35
Interior Render



TEARA Estate

Lot: 35
 Site Map
 Site Area: 322m²

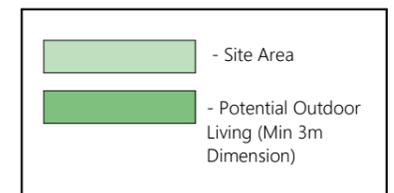

FRIDAY HOMES
 0800 FRIDAY
 www.fridayhomes.co.nz

We're Building Better

Wayne Barton
 Licensed Real Estate Salesperson
 wayne@redcoats.co.nz
 021 744 116

Professionals
 Redcoats Limited Licensed REAA 2008

TEARA Estate

Lot: 35


Floor Plan

Floor Area: 157m²

Cladding 1: Linear Weatherboard

Cladding 2: Rockote

Roofing: Corrugate



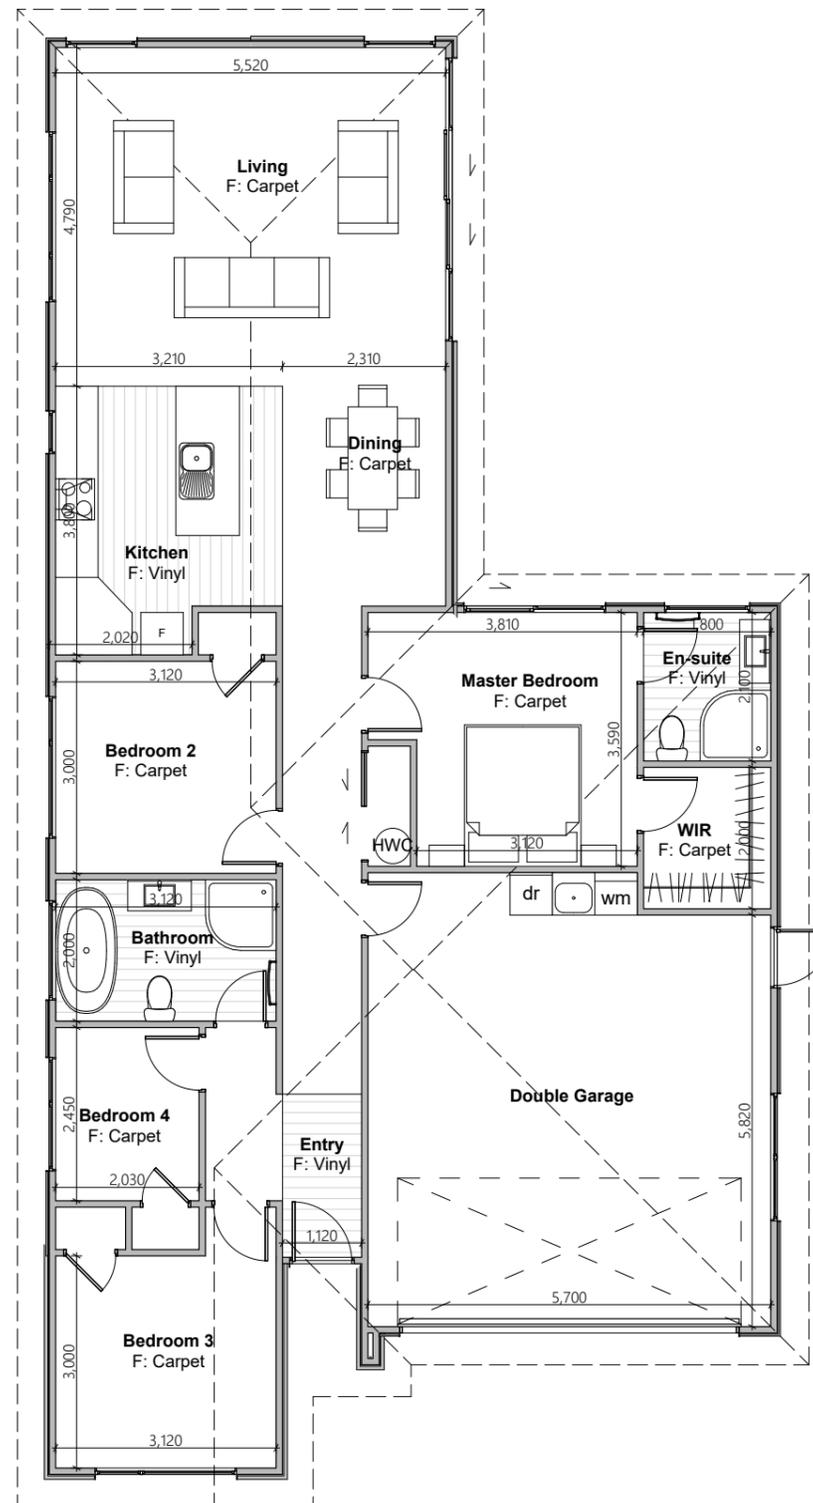



Wayne Barton
 Licensed Real Estate Salesperson
 wayne@redcoats.co.nz
 021 744 116



TEARA
Estate

Lot: 35
Elevations

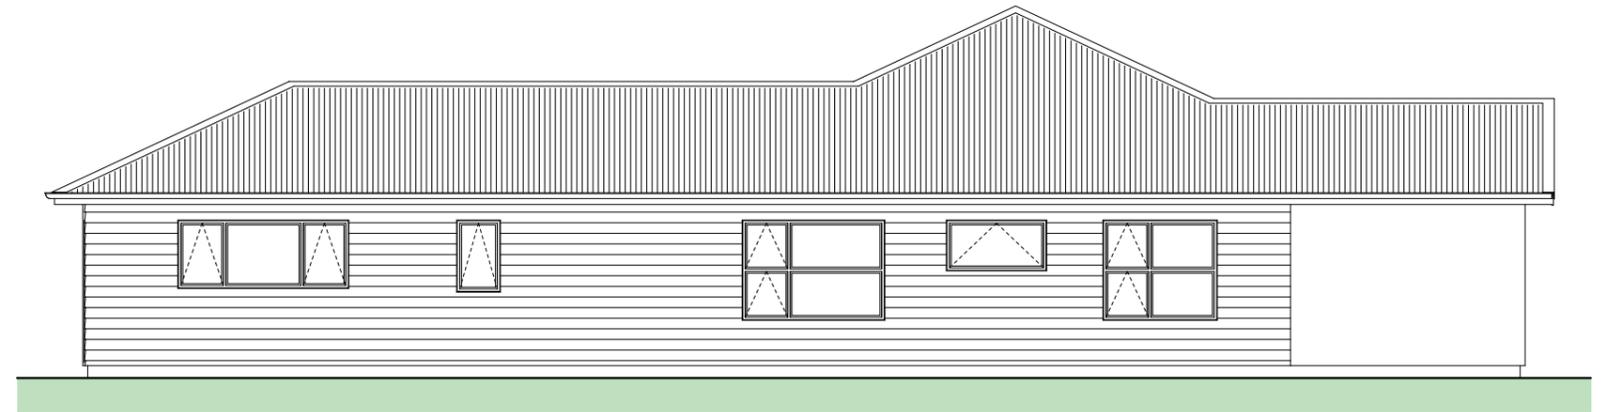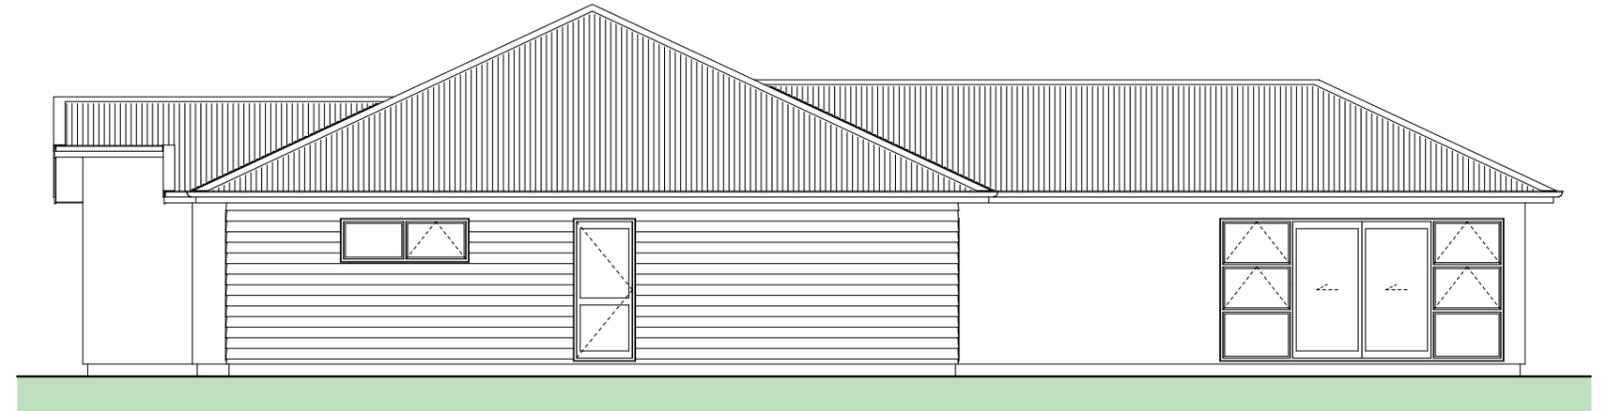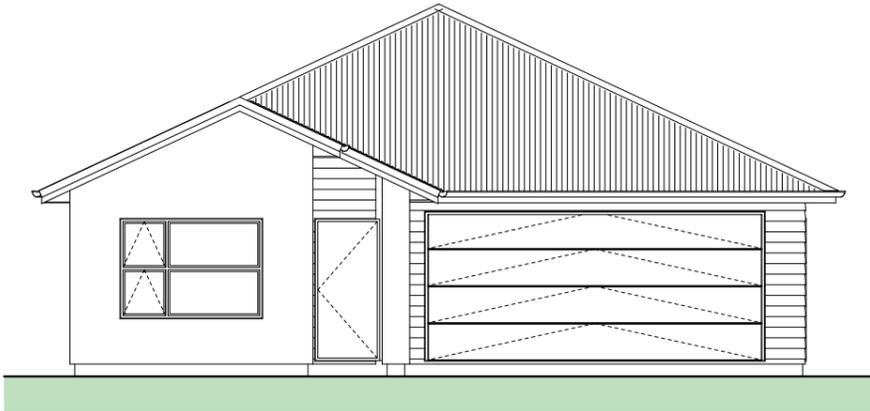

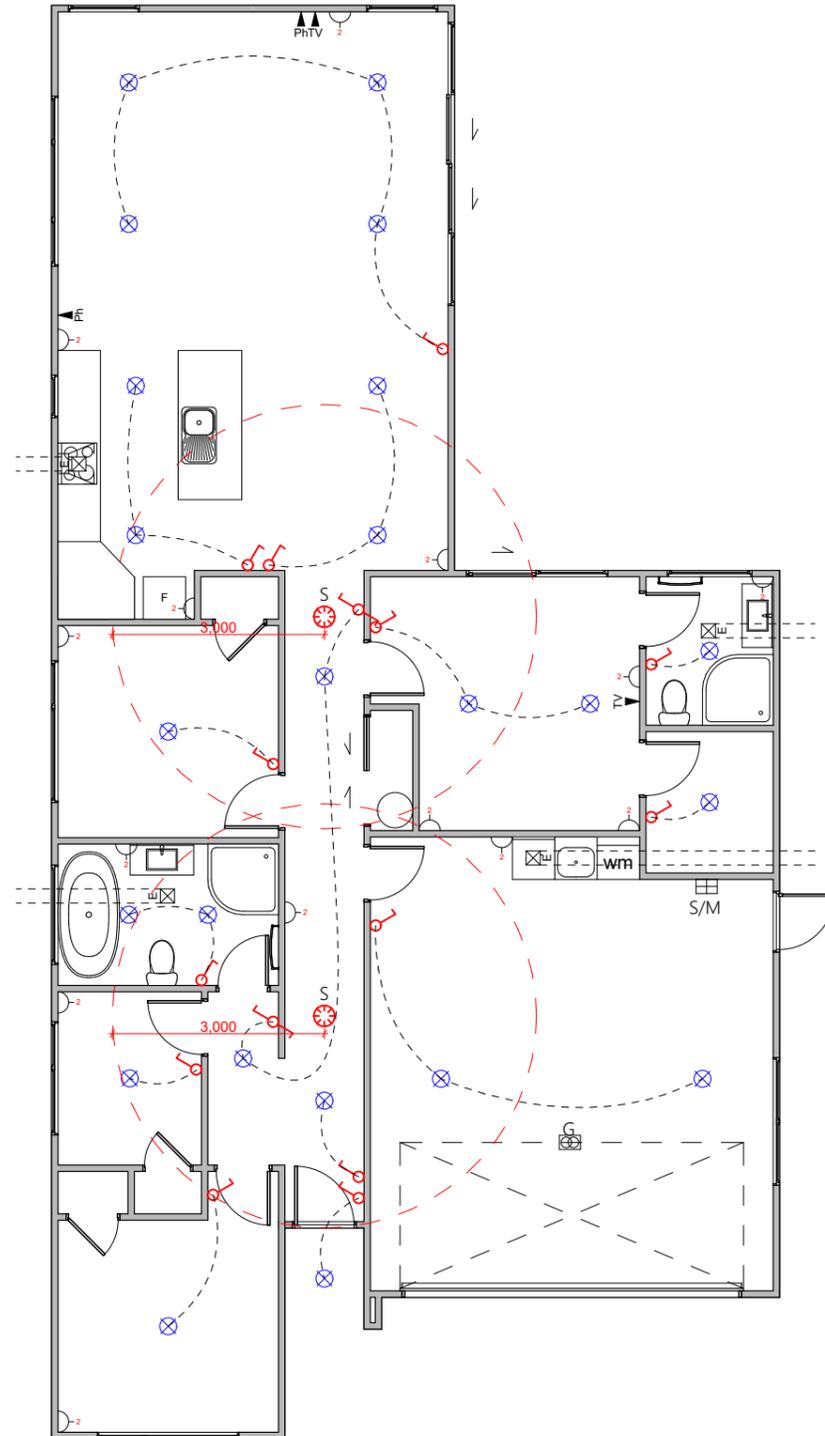

Electrical Legend

-  Light switch
-  Two way light switch
-  Feature light
-  External wall light
-  Recessed downlight
-  Ext. Security Light (Sesored)
-  Fluorescent light
-  Power point
-  Smart Meter
-  Meter box
-  Distribution board
-  Garage door motor
-  Smoke detector
-  Extractor fan
-  Phone outlet

TEARA Estate

1.5M RS FENCE + WALL UP TO 0.43M. FENCE CARE OF LOT 25. PLATFORM LOWER THAN NEIGHBORING LOT.

LOT 25


LOT 101

1.5M OS FENCE + WALL UP TO 0.43M. FENCE CARE OF LOT 35. PLATFORM LOWER THAN NEIGHBORING LOT.


LOT 36

1.5M RS FENCE + WALL UP TO 0.52M. FENCE CARE OF LOT 35. PLATFORM HIGHER THAN NEIGHBORING LOT.

1.5M OS FENCE + WALL UP TO 0.4M. FENCE CARE OF LOT 35. PLATFORM LOWER THAN NEIGHBORING LOT.

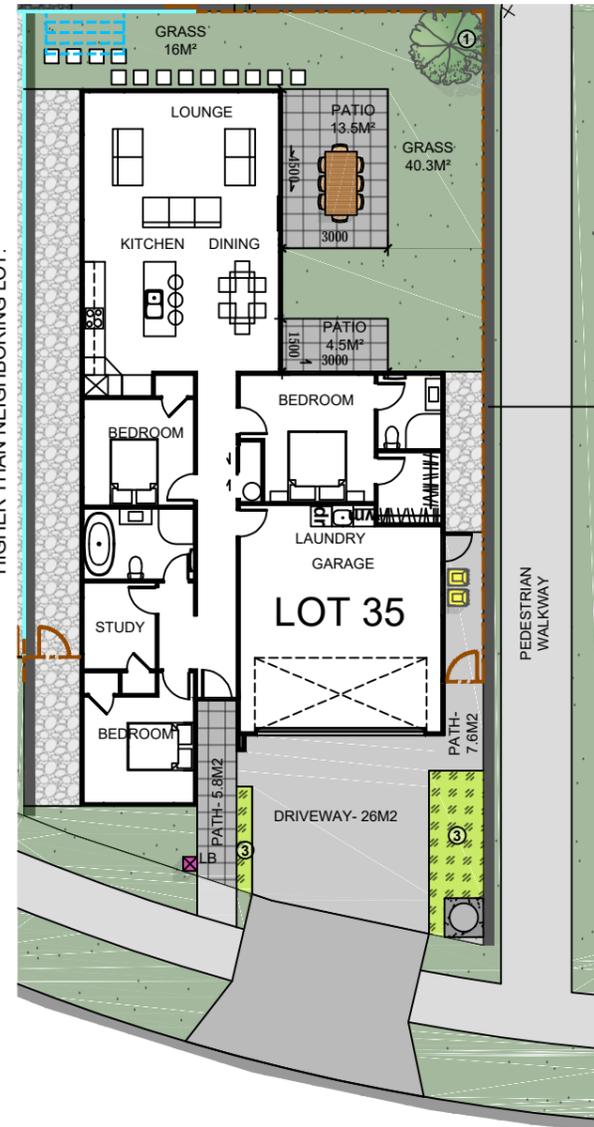

Lot: 35 Landscape Plan

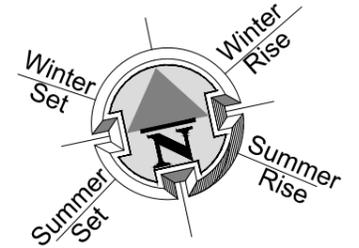

LEGEND	
	GRASS
	BRUSHED FINISH CONCRETE.
	CONCRETE- BRUSHED FINISH. (exposed aggregate finish or decorative sawcuts optional extra)
	STONES (PERMEABLE)
	FLAGSTONE STEPPING STONES
	SERVICE AREA FOR BINS.
	LETTERBOX
	WASHING LINE
	EXISTING HIGH ROUGH SAWN CLOSED BOARDED TIMBER FENCE.
	1.8M RS 1.8M HIGH ROUGH SAWN CLOSED BOARDED TIMBER FENCE.
	1.8M OS 1.8M HIGH OPEN SLAT SCREEN.
	1.5M OS 1.5M HIGH OPEN SLAT FENCE.
	1.5M RS 1.5M HIGH ROUGH SAWN CLOSED BOARDED TIMBER FENCE.
	1.2M OS 1.2M HIGH OPEN SLAT FENCE.
	1.2M F 1.2M HIGH ROUGH SAWN CLOSED BOARDED TIMBER FENCE.
	SEWER PUMP MANHOLE WITH CONCRETE APRON. REFER SURVEYORS DOCUMENTATION FOR DETAILS.
	RETAINING WALL. REFER SURVEYORS DOCUMENTATION FOR DETAILS.
LANDSCAPE SCHEDULE OF AREAS:	
NET AREA:	335 M ²
PERMEABLE AREA:	109.6 M ² (32.71%)
CONCRETE:	33.6 M ²
DECORATIVE CONCRETE:	29.5 M ²
GARDEN:	18.4 M ²
LAWN:	66.5 M ²
STONES:	24.7 M ²
FENCE 1.8M RS:	- LIN. M
SCREEN 1.8M OS:	- LIN. M
FENCE SLAT 1.5M OS:	7.9 LIN. M
FENCE SLAT 1.2M OS:	- LIN. M
VEHICULAR CROSSING:	26 M ²
FENCE 1.2M F:	- LIN. M
FENCE 1.5M RS:	17.7 LIN. M
- FENCE LENGTH INCLUDES GATE. ALL GATES ARE BLACK POWDERCOATED.	
- 100X50 H5 GARDEN EDGING.	
- ALL RETAINING WALLS, BATTER BANKS, M ² AREAS, FENCING HEIGHTS AND LENGTHS ARE SUBJECT TO FINAL FINISHED GROUND LEVEL HEIGHT AND EARTHWORKS PLAN AND ARE SUBJECT TO CHANGE.	
PRINT IN COLOUR	
SCALE 1:200 @ A3	
COPYRIGHT © HOUSE OF ORANGE DESIGN LTD	
REV: 1 DATE: 23/06/21 ISSUE: MARKETING	

TYPE 1 PLANT SELECTION OPTIONS (OR SIMILAR):

KEY	DESCRIPTION	FRUIT TREE	KOWHAI	TITOKI	HOHERIA	RIBBONWOOD
	PLANT ATTRIBUTES: - FEATURE TREE					

TYPE 2 PLANT SELECTION OPTIONS (OR SIMILAR):

KEY	DESCRIPTION	COROKIA	GRISELINIA	PITTOSPORUM
	PLANT ATTRIBUTES: - EVERGREEN - HEDGING SELECTION			

TYPE 3 PLANT SELECTION OPTIONS (OR SIMILAR):

KEY	DESCRIPTION	APODASMA SIMILIS OIOI	ANEMANTHELE LESSONIANA 'WIND GRASS'	ARTHROPODIUM CIRRATUM 'RENGA RENGA'	ASTELIA BANKSII	HEBE	MYOSOTIDIUM HORTENSIA	MUEHLENBECKIA AXILLARIS	XERONEMA CALLISTEMON
	PLANT ATTRIBUTES: - EVERGREEN - NATIVES - 1M MAX HEIGHT								

CONTRACTOR TO ENSURE PLANTS SELECTED FOR GARDENS WITHIN 2.5M OF DRIVEWAYS HAVE A MATURE SIZE OF 1M MAXIMUM.



Wayne Barton
 Licensed Real Estate Salesperson
 wayne@redcoats.co.nz
 021 744 116



EXTERIOR		
	Product	Colour/Finish
Roof	Colorsteel Corrugated	Windsor Grey
Fascia/Barge Boards	Colorsteel	Windsor Grey
Spouting	Colorsteel	Windsor Grey
Downpipes	Colorsteel	Windsor Grey
Soffits/Eaves	Painted	Wattyl Enclose Half FN#58171
Cladding 1	Linea Weatherboard – painted	Wattyl Tasman Blue #62845
Cladding 2	Rockcote Plaster – painted	Wattyl Skink Quarter #58223 (Resene Quarter Grey Chateau N83-004-245)
Concrete Letterbox	Painted	Wattyl Tasman Blue
Garage Door	Dominator Valero Smooth	Colour: Gull Grey
Garage Door Reveal	Painted	Wattyl Skink Quarter
Aluminium Joinery (with clear glass)	Powdercoated	Colour: Matt Ghost Grey
Front Door	Vertical Groove	Colour: APL Dark Cedar or Timbertek Dark Rustic
Front Door Handle	Residential Lever Hardware	Powdercoat finish: Colour Flaxpod