
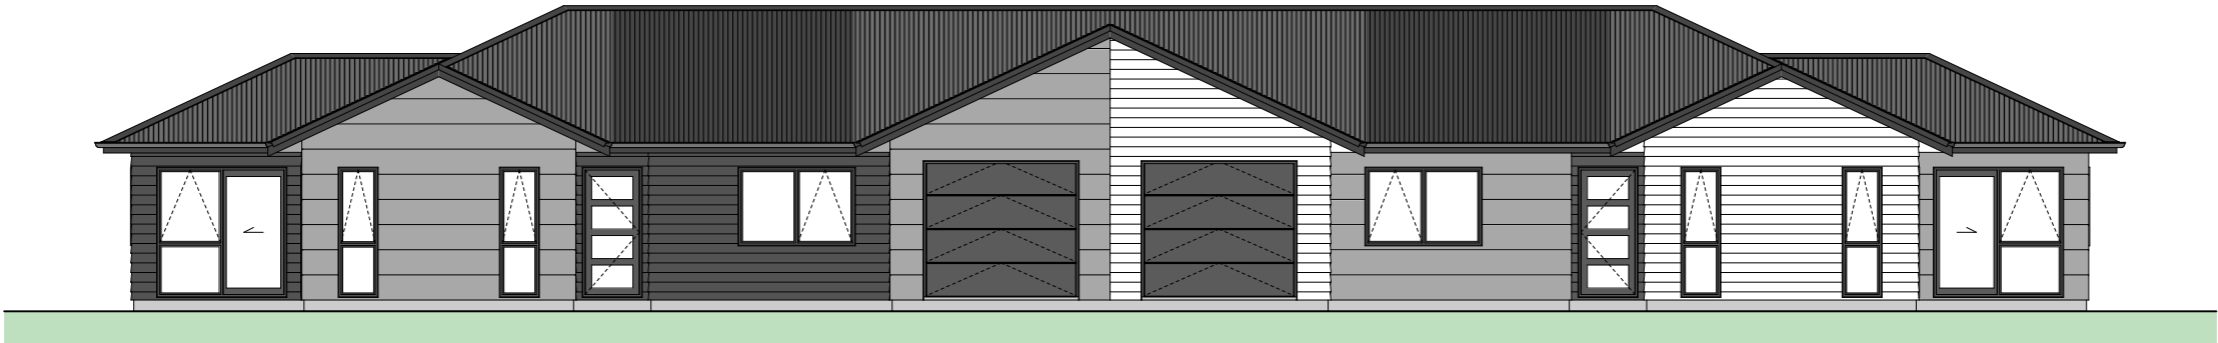



 




 

 
 

 


Floor Area = 122m² (Per unit)

- Cladding = Linea Weatherboards on cavity
- Cladding 2 = Stria on cavity
- Roofing = Corrugated Colorsteel

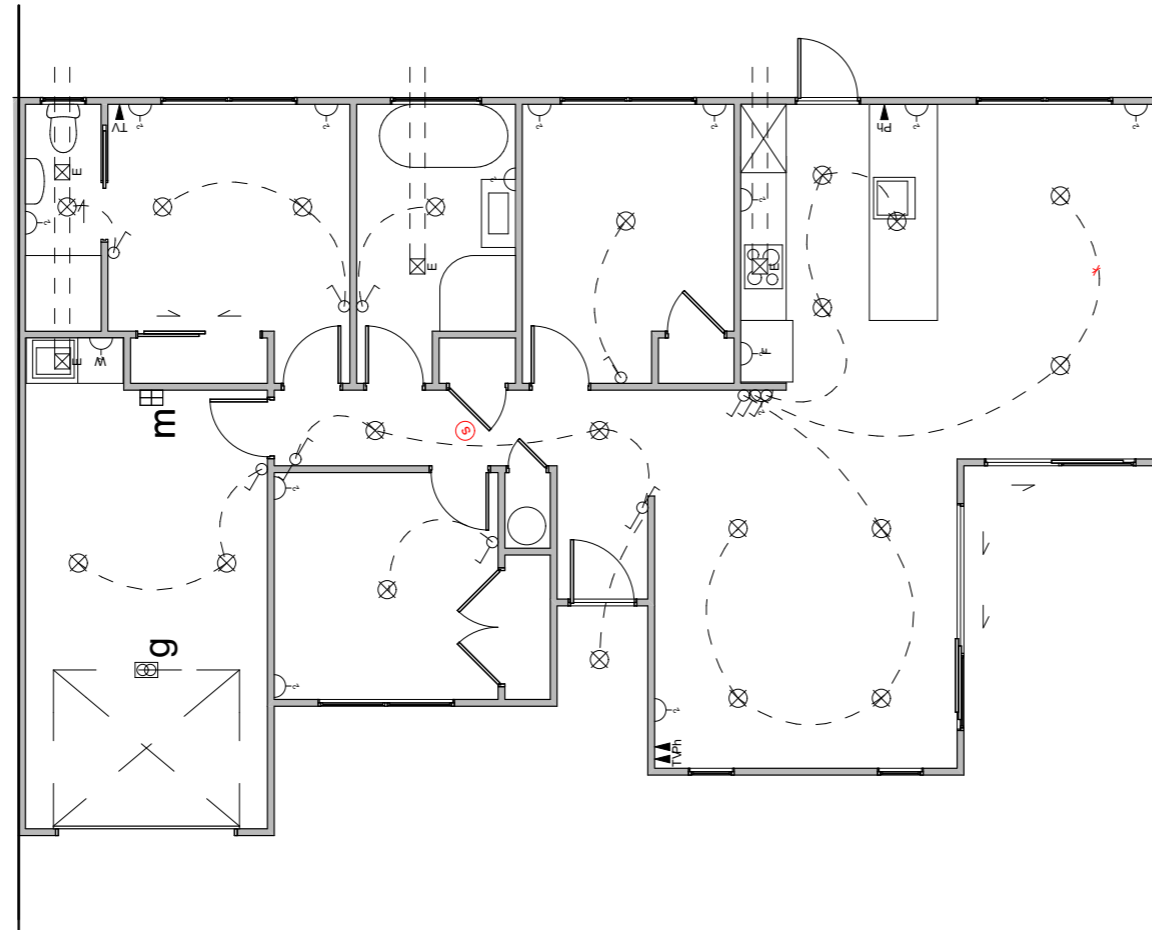

 

Electrical Legend

-  Light switch
-  Two way light switch
-  Feature light
-  External wall light
-  Recessed downlight
-  Fluorecent light
-  Power point
-  Meter box
-  Distribution board
-  Garage door motor
-  Smoke detector
-  Extractor fan
-  Phone outlet
-  Television outlet

SUBTROPICAL

TYPE 1 PLANT SELECTION OPTIONS:



KEY	DESCRIPTION	AKE AKE	GRISELINIA	PITTOSPORUM
①	PLANT ATTRIBUTES: - EVERGREEN - HEDGING SELECTION			


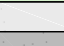





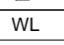




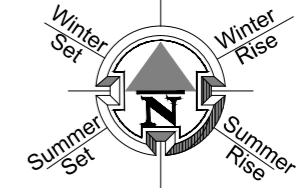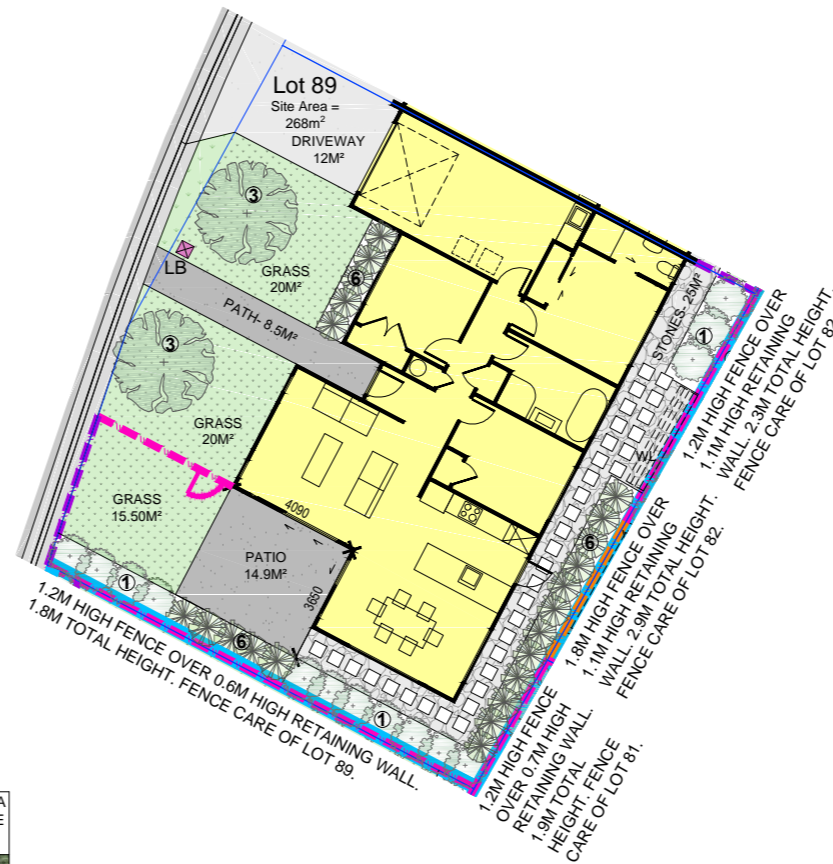

TYPE 3 PLANT SELECTION OPTIONS:


KEY	DESCRIPTION	HOHERIA	KOWHAI	TITOKI
③	PLANT ATTRIBUTES: - NZ NATIVE - FEATURE TREE			

TYPE 6 PLANT SELECTION OPTIONS:

KEY	DESCRIPTION	APODASMIA SIMILIS OIOI	ANEMANTHELE LESSONIANA 'WIND GRASS'	ARTHROPODIUM CIRRATUM 'RENGA RENGA'	ASTILIA BANKSII	CANNA LILIES	CHOISYA TERNATA 'MEXICAN ORANGE BLOSSOM'
⑥	PLANT ATTRIBUTES: - EVERGREEN - SHRUBS						
	COROKIA CULTIVARS	FLAX CULTIVARS	CABBAGE TREE	LAVENDER	MUEHLENBECKIA ASTONII	PSEUDOPANAX CULTIVARS	UGNI MOLINAE 'NZ CRANBERRY'
							



LEGEND	
	GRASS. HYDROSEED WITH 100MM TOPSOIL.
	BRUSHED FINISH CONCRETE.
	CONCRETE: EXPOSED AGGREGATE FINISH OR COLOURED FINISH OR SAWCUTS AT 0.6M CTRS
	STONES (PERMEABLE)
	STONES (PERMEABLE) WITH FLAGSTONE STEPPING STONES
	INDICATIVE BATTER BANK. REFER SURVEY DOCUMENTS FOR DETAILS.
	SERVICE AREA FOR BINS.
	LB LETTERBOX
	WL WASHING LINE
	1.8M HIGH ROUGH SAWN CLOSED BOARDED TIMBER FENCE.
	1.8M HIGH OPEN SLAT TIMBER SCREEN.
	1.5M HIGH HORIZONTAL OPEN SLAT TIMBER FENCE.
	1.2M HIGH HORIZONTAL OPEN SLAT TIMBER FENCE.
	INDICATIVE RETAINING WALL (REFER ENGINEERS DOCUMENTATION).
PRINT IN COLOUR	
SCALE 1:200 @ A3	
COPYRIGHT © HOUSE OF ORANGE DESIGN LTD	
LANDSCAPE SCHEDULE OF AREAS:	
SITE AREA:	268 M ²
PERMEABLE AREA:	111 M ² (41.42%)
CONCRETE:	35.40 M ²
GARDEN:	30.50 M ²
LAWN:	55.50 M ²
STONES:	25 M ²
FENCE RS 1.8M:	- LIN. M
SCREEN 1.8M:	- LIN. M
FENCE SLAT 1.5M:	5 LIN. M
FENCE SLAT 1.2M:	19 LIN. M
VEHICULAR CROSSING:	3.7 M ²
- FENCE LENGTH INCLUDES GATE. ALL GATES ARE BLACK POWDERCOATED.	
- 100X50 H5 GARDEN EDGING.	
- ALL RETAINING WALLS, BATTER BANKS, M ² AREAS, FENCING HEIGHTS AND LENGTHS ARE SUBJECT TO FINAL FINISHED GROUND LEVEL HEIGHT AND EARTHWORKS PLAN AND ARE SUBJECT TO CHANGE.	

Placement	Colour	Sample/notes
Roof	Gun Powder	Pressed Metal Tile - Shake profile
Fascia	Tui Tuft	
Gutters	Grey Friars	
Downpipes	Grey Friars	
Soffits	Wattyl Enclose 1/4	
Joinery	Appliance White	
Cladding 1 - Linea Weatherboard	Wattyl Spirit Grey	
Cladding 2 - Stria	Wattyl Dawn Rain	
Schist	Mountain Shale - Grey Rust	
Box corners	N/A	
Window surrounds	N/A	
Garage door - colour	Grey Friars	Milano Woodgrain
Garage reveals	Wattyl enclose 1/4	
Front door - colour	Appliance White	LAT00
Notes		