



















Floor area: 164.5m<sup>2</sup>  
Site area: 355m<sup>2</sup>

      






Primary wall cladding: Abodo horizontal rusticated weatherboards  
Feature wall cladding: Painted vertical shiplap weatherboards  
Roof cladding: Trapezoidal profile


**LEGEND - ELECTRICAL**

-  2LL DOUBLE POWER SOCKET - LOW LEVEL (LL) 440 AFFL
-  2HL DOUBLE POWER SOCKET - HIGH LEVEL (HL) 1200 AFFL
-  1HL SINGLE POWER SOCKET - HIGH LEVEL (HL) 1200 AFFL
-  APP APPLIANCE POWER SOCKET
-  TV TV AERIAL OUTLETS
-  DATA DATA / TELEPHONE OUTLETS
-  LIGHT SWITCH - 1 WAY
-  LIGHT SWITCH - 2 WAY
-  SD SMOKE DETECTOR - 2/ HARD WIRED DETECTOR WITHIN 3 METERS OF ALL BEDROOM DOORS
-  CF CEILING EXTRACTOR FAN - ON BATHROOM, ENSUITE, TOILET AND LAUNDRY  
\*WEISS FV110 IN-LINE EXTRACTOR FAN ON TIMER SWITCH DUCTED TO SOFFIT WITH 150mm DIA FLEXIBLE DUCTING
-  SB SWITCH BOARD / DATA HUB  
\*FIBRE FROM DATA HUB TO OUTSIDE CONNECTION POINT
-  MB METER BOX  
\*SMART METER (DOESN'T NEED TO BE OUTSIDE)

**LEGEND - LIGHTING**

-  A RECESSED LED DOWNLIGHT - TYPE IC RATED  
\*INSULATION CAN BE INSTALLED OVER THE TOP OF THE RECESSED LUMINAIRE
-  B PENDANT LED LIGHTS - REFER TO CLIENT SPEC. FOR SELECTIONS
-  C EXTERIOR LIGHT SOFFIT MOUNTED
-  D LED BATTEN LIGHTS FOR GARAGE

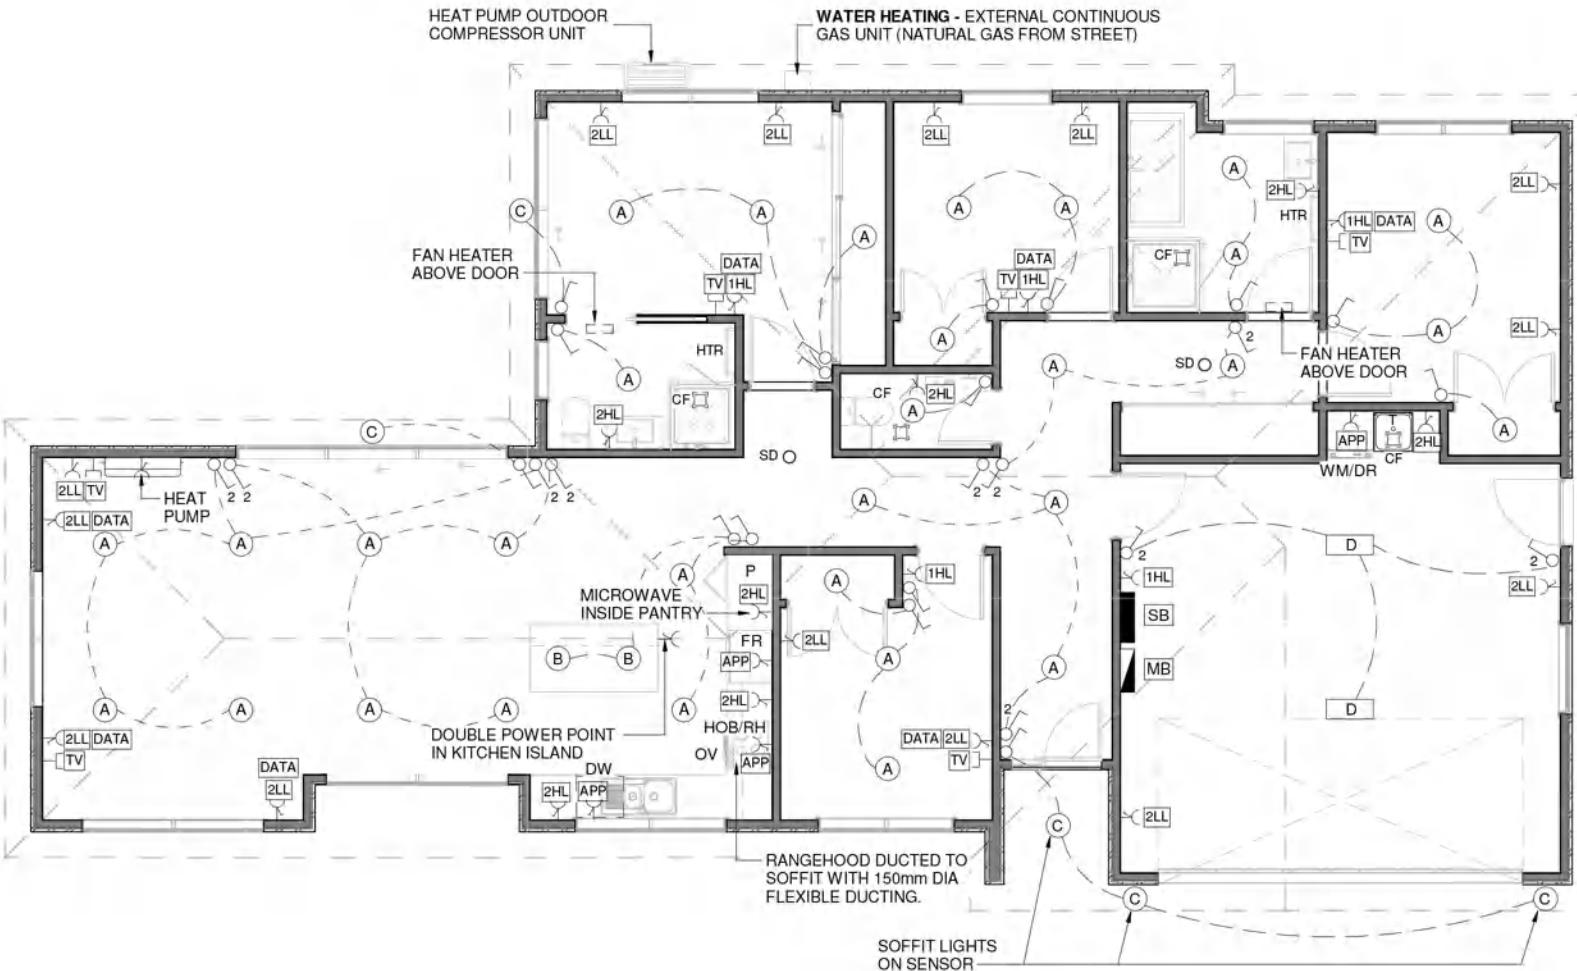

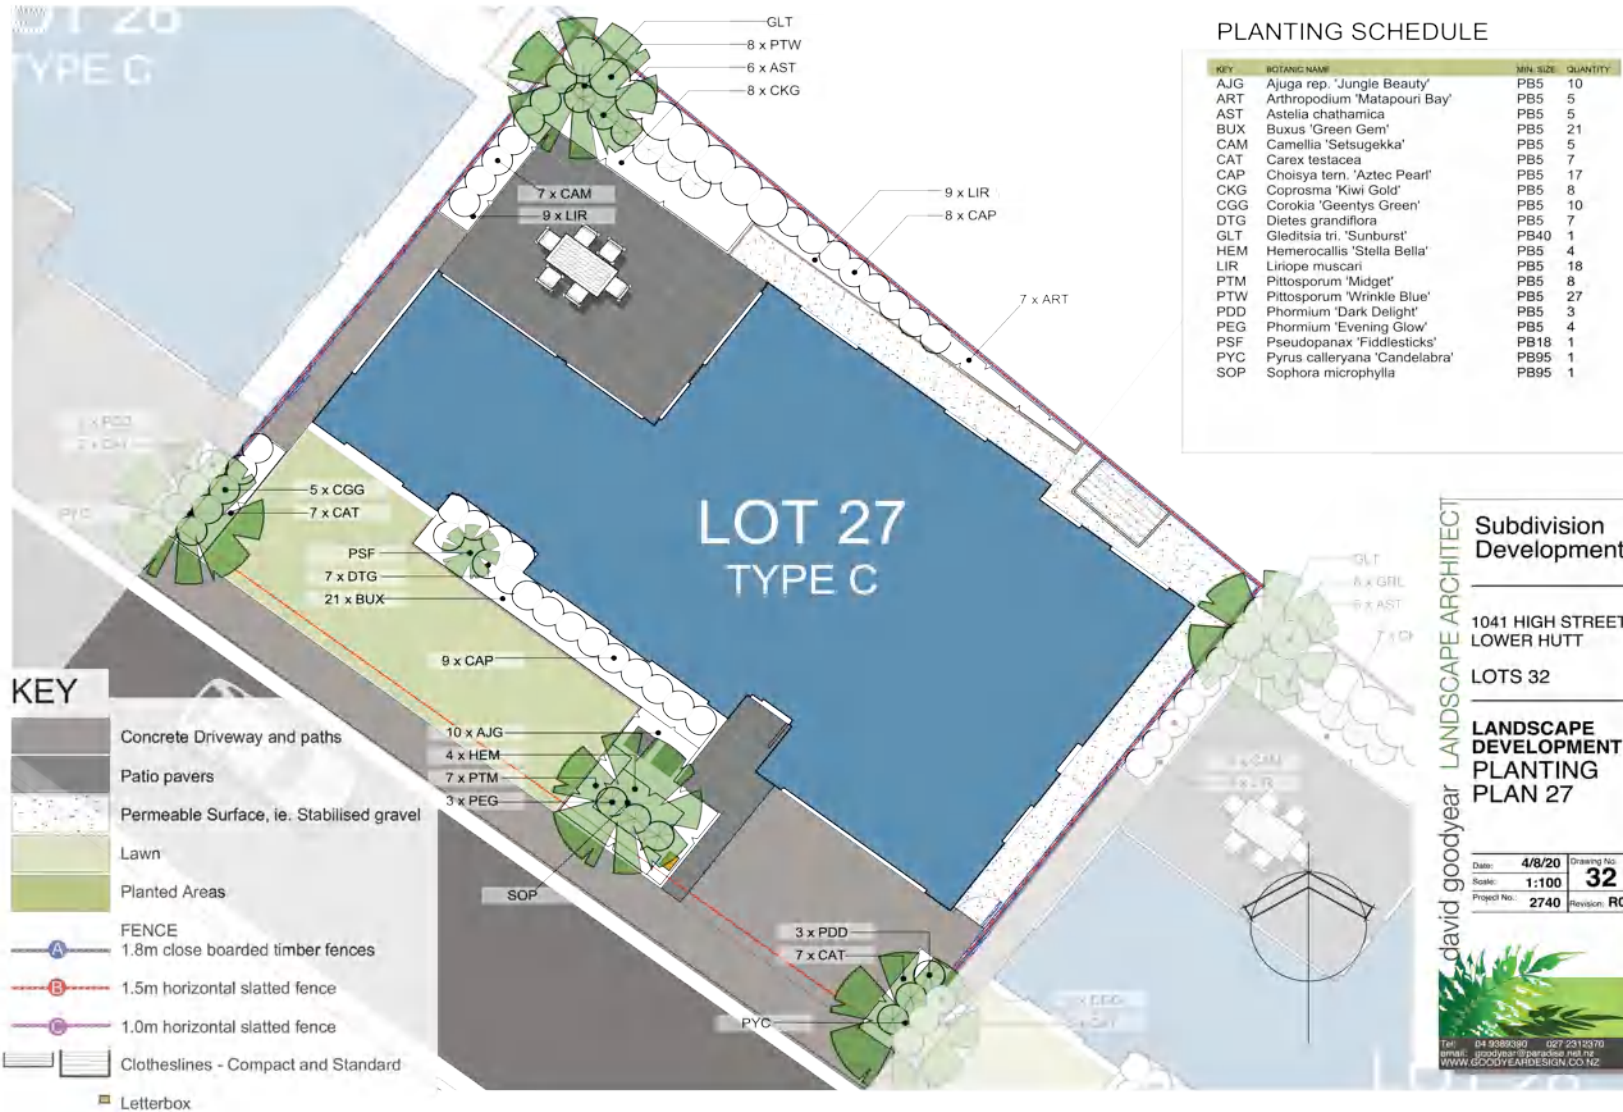

Subdivision Development

1041 HIGH STREET  
LOWER HUTT

LOTS 32

**LANDSCAPE DEVELOPMENT PLANTING PLAN 27**

Date: 4/8/20 Drawing No: 32  
Scale: 1:100  
Project No.: 2740 Revision: R0

David Goodyear LANDSCAPE ARCHITECT

Tel: 04 9889390 027 2512370  
Email: david@goodyearlandscape.co.nz  
WWW.GOODYEARDESIGN.CO.NZ